


OTHER CONTROL OPTIONS ARE AVAILABLE:
 pH PROBE AUTO CALIBRATION
 pH PROBE AUTO CLEANING
 DRUM LEVEL SWITCHES
 TANK LEVEL SWITCHES

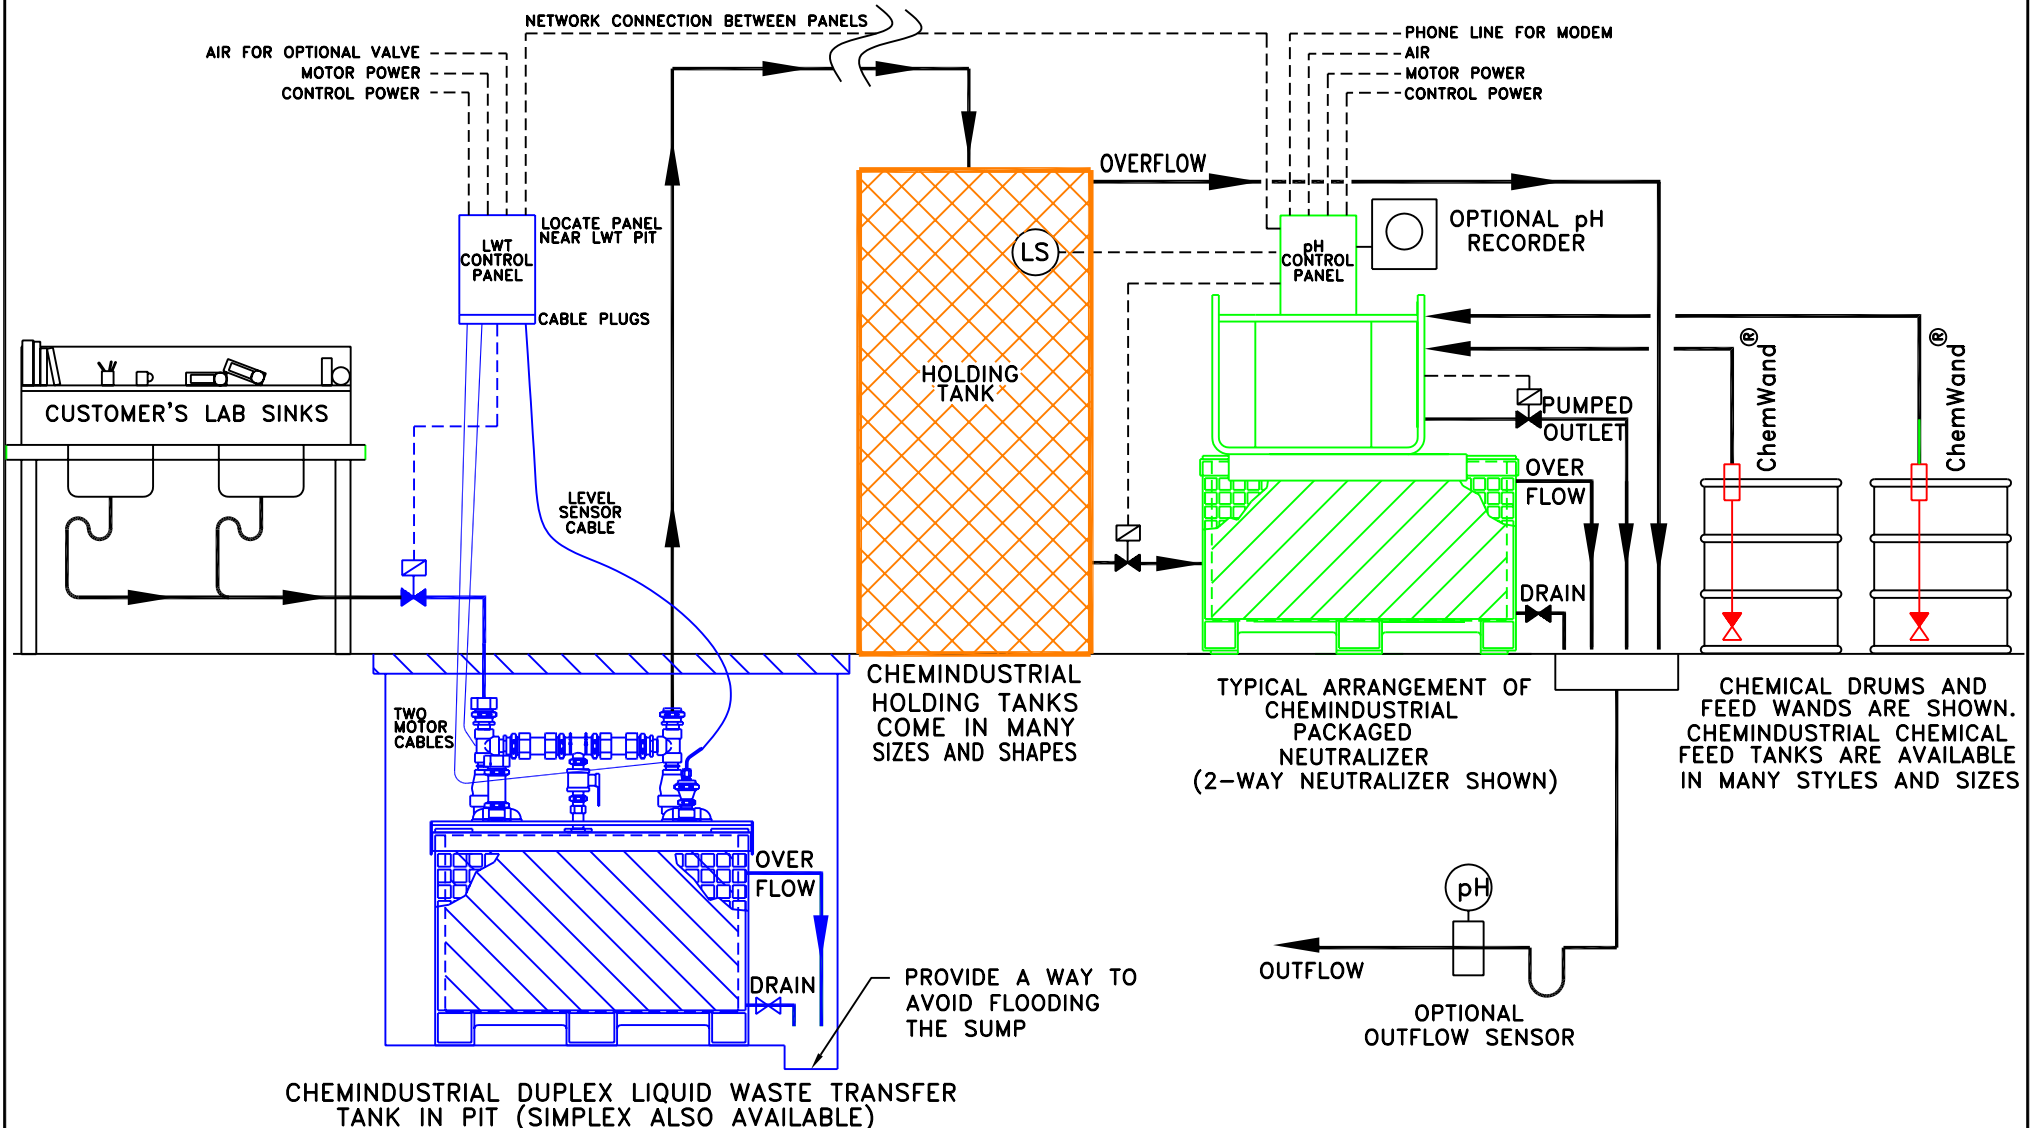

CHEMINDUSTRIAL DUPLEX LIQUID WASTE TRANSFER TANK IN PIT (SIMPLEX ALSO AVAILABLE)

CHEMINDUSTRIAL HOLDING TANKS COME IN MANY SIZES AND SHAPES

TYPICAL ARRANGEMENT OF CHEMINDUSTRIAL PACKAGED NEUTRALIZER (2-WAY NEUTRALIZER SHOWN)

CHEMICAL DRUMS AND FEED WANDS ARE SHOWN. CHEMINDUSTRIAL CHEMICAL FEED TANKS ARE AVAILABLE IN MANY STYLES AND SIZES



CHEMINDUSTRIAL SYSTEMS, INC.
 P. O. BOX 500, CEDARBURG, WI 53012 • (262) 375-8550 / FAX (262) 375-8559

DRAWN BY: *KAZ*
 ENGINEER: *ML*
 CHECKED: *ML*
 DATE: 06-JAN-03

TYPICAL ARRANGEMENT #4 OF CHEMINDUSTRIAL NEUTRALIZER
 VERSION 1 REVISION 2

TYPICAL ARRANGEMENT #4 OF CHEMINDUSTRIAL NEUTRALIZER V01R02.DWG