


OTHER CONTROL OPTIONS ARE AVAILABLE:  
 pH PROBE AUTOCALIBRATE  
 pH PROBE AUTO CLEAN  
 DRUM LEVEL SWITCHES  
 TANK LEVEL SWITCHES

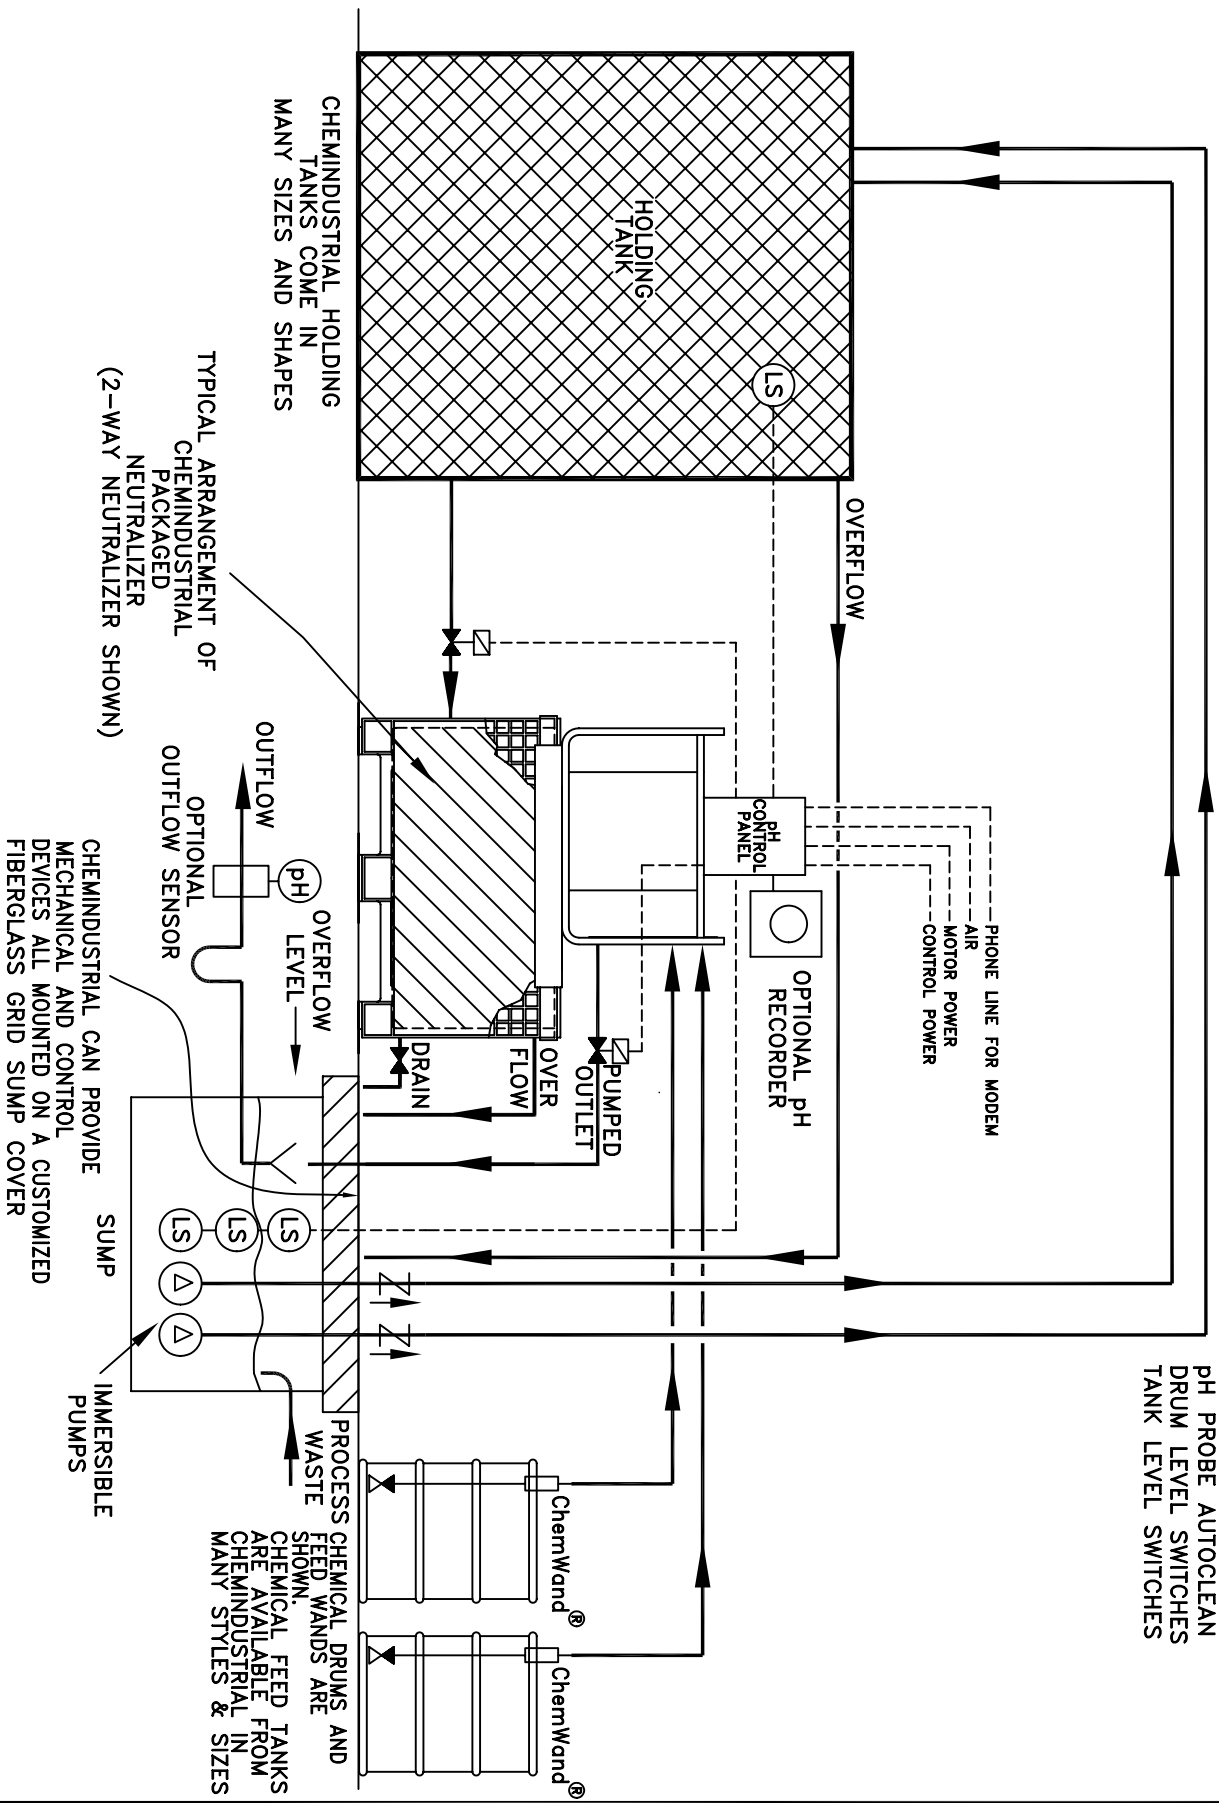

TYPICAL ARRANGEMENT OF CHEMINDUSTRIAL PACKAGED NEUTRALIZER (2-WAY NEUTRALIZER SHOWN)

CHEMINDUSTRIAL CAN PROVIDE MECHANICAL AND CONTROL DEVICES ALL MOUNTED ON A CUSTOMIZED FIBERGLASS GRID SUMP COVER

PROCESS CHEMICAL DRUMS AND WASTE FEED WANDS ARE SHOWN. CHEMICAL FEED TANKS ARE AVAILABLE FROM CHEMINDUSTRIAL IN MANY STYLES & SIZES

	CHEMINDUSTRIAL SYSTEMS, INC. PO BOX 500, CEDARBRIDGE, VA 53012 • (662) 375-8570 / FAX (662) 375-8559 WWW.CHEMINDUSTRIAL.COM	DRAWN BY: <b>KAZ</b> ENGINEER: <b>ML</b> CHECKED: <b>ML</b> DATE: <b>10-SEPT-99</b>	TYPICAL ARRANGEMENT #1 OF CHEMINDUSTRIAL NEUTRALIZER VERSION 1 REVISION 2
	CHEMINDUSTRIAL TANKS COME IN MANY SIZES AND SHAPES		