


OTHER CONTROL OPTIONS ARE AVAILABLE:  
 pH PROBE AUTO-CALIBRATE  
 pH PROBE AUTO-CLEAN  
 DRUM LEVEL SWITCHES  
 TANK LEVEL SWITCHES

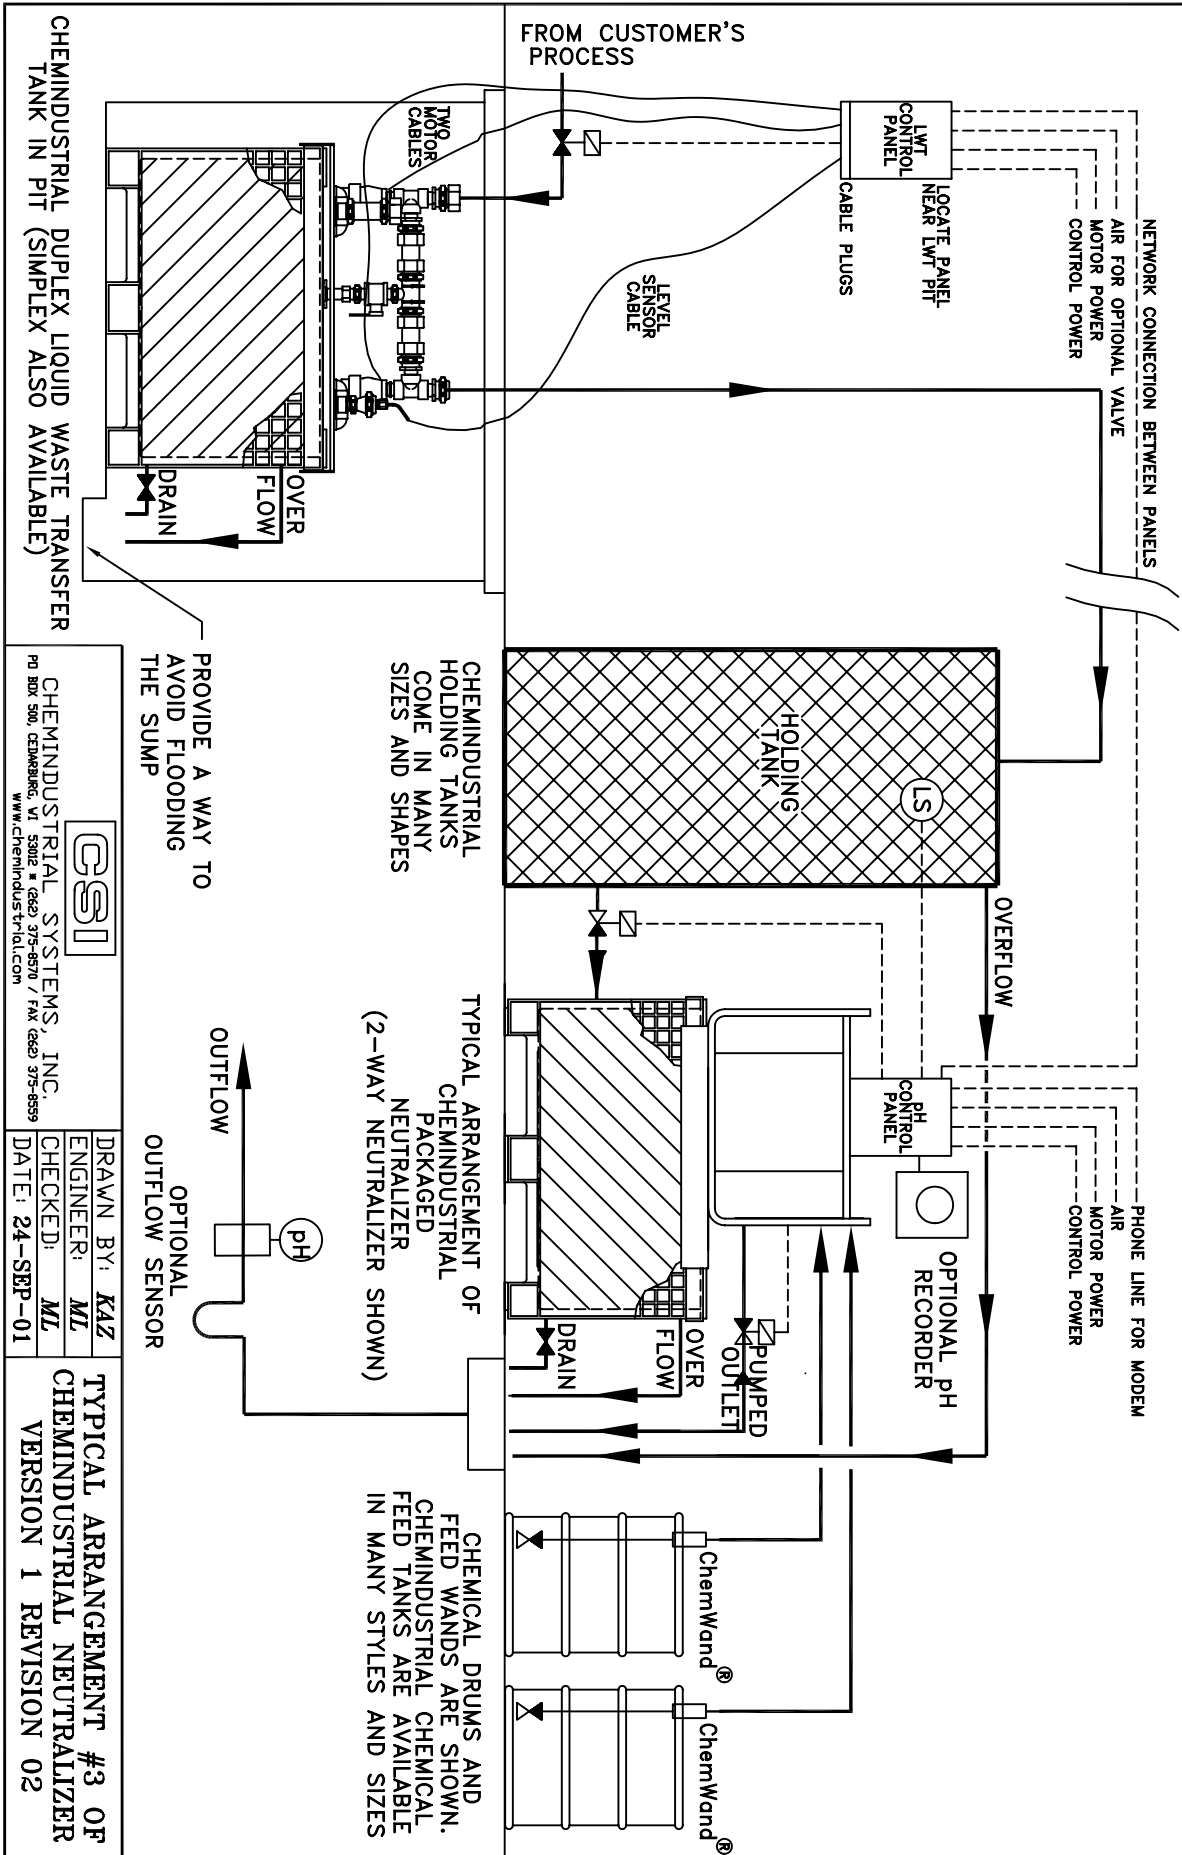

PROVIDE A WAY TO AVOID FLOODING THE SUMP

CHEMINDUSTRIAL HOLDING TANKS COME IN MANY SIZES AND SHAPES

TYPICAL ARRANGEMENT OF CHEMINDUSTRIAL PACKAGED NEUTRALIZER (2-WAY NEUTRALIZER SHOWN)

CHEMICAL DRUMS AND FEED WANDS ARE SHOWN. CHEMINDUSTRIAL CHEMICAL FEED TANKS ARE AVAILABLE IN MANY STYLES AND SIZES

CHEMINDUSTRIAL DUPLEX LIQUID WASTE TRANSFER TANK IN PIT (SIMPLEX ALSO AVAILABLE)

**CSI**  
 CHEMINDUSTRIAL SYSTEMS, INC.  
 PO BOX 500, CEDARBURG, VA 53012 \* (662) 375-8570 / FAX (662) 375-8599  
[www.chemindustrial.com](http://www.chemindustrial.com)

DRAWN BY:	KAZ
ENGINEER:	ML
CHECKED:	ML
DATE:	24-SEP-01

TYPICAL ARRANGEMENT #3 OF CHEMINDUSTRIAL NEUTRALIZER  
 VERSION 1 REVISION 02