


OTHER OPTIONS ARE AVAILABLE:  
 DRUM LEVEL SWITCH  
 SURGE TANK

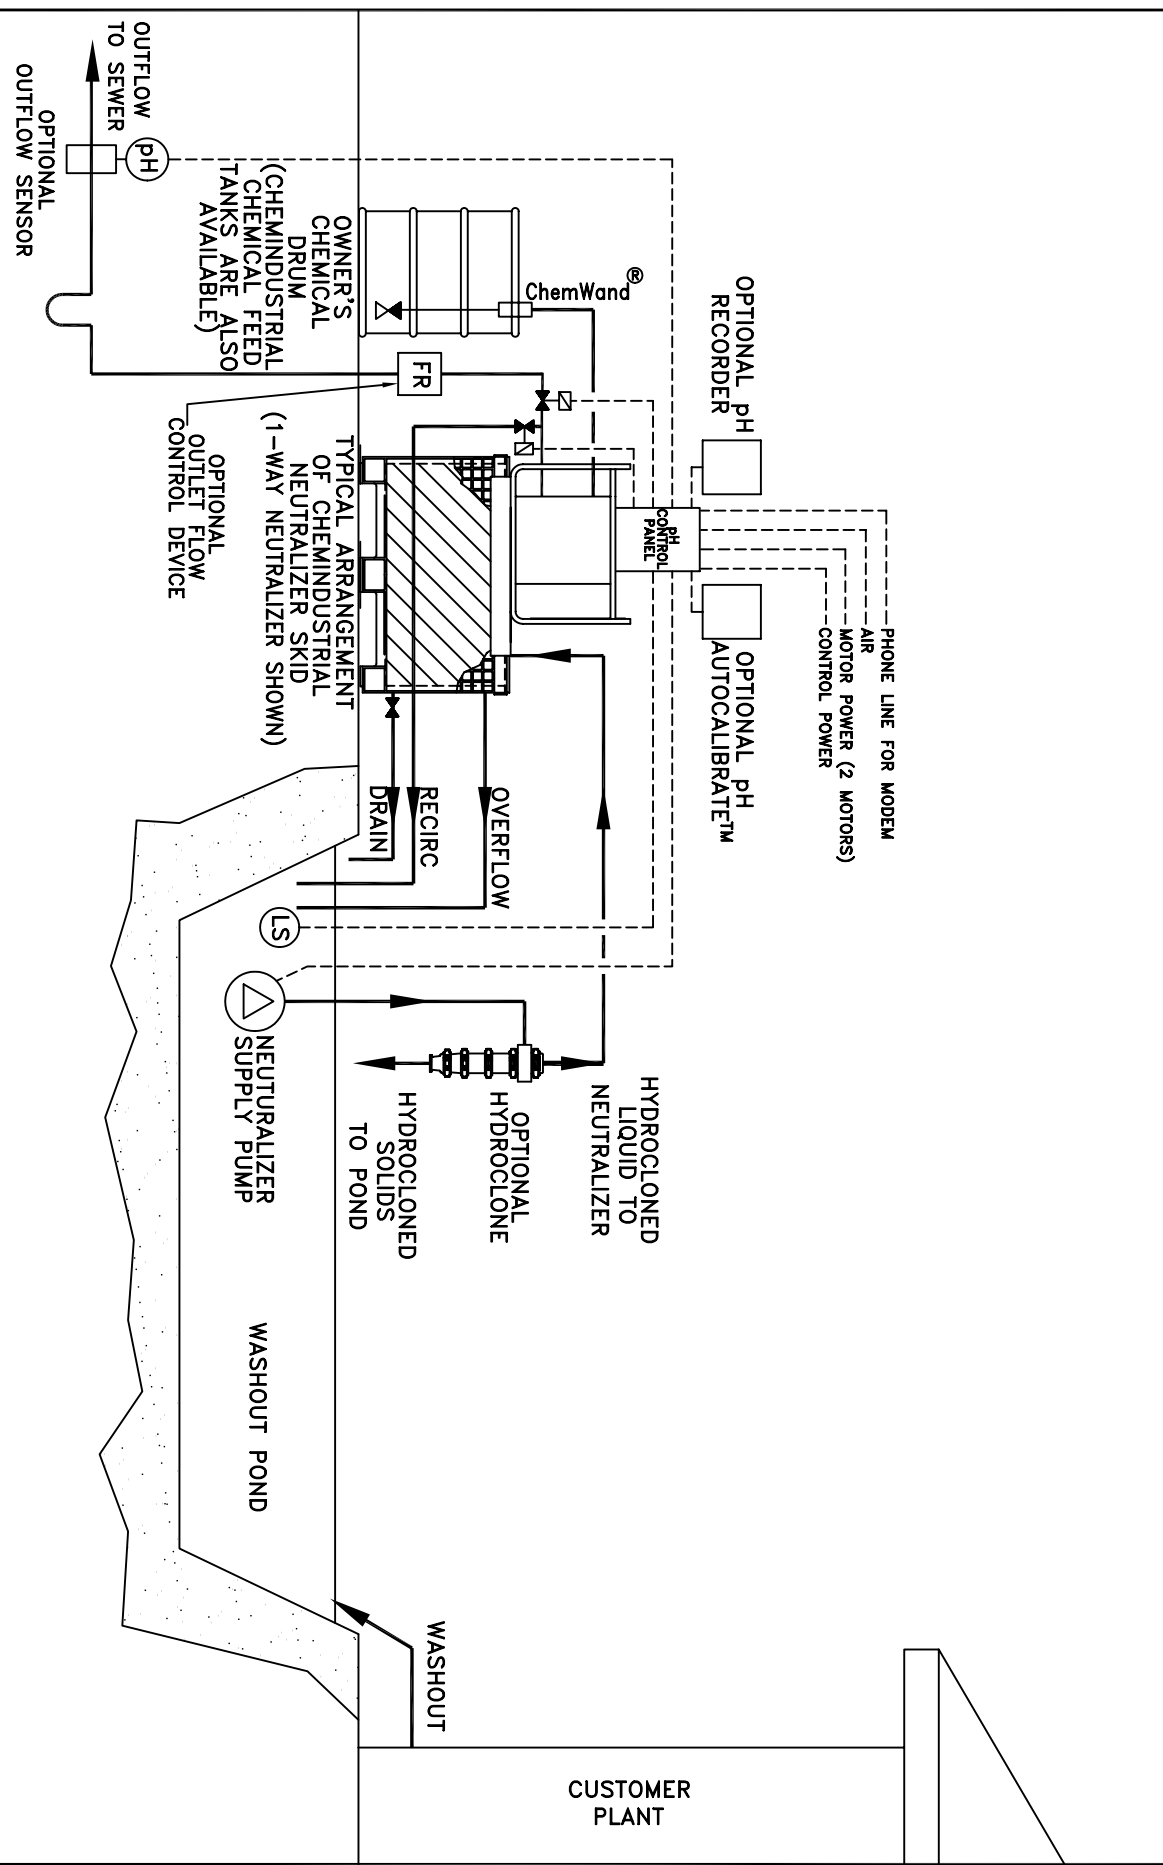

 CHEMINDUSTRIAL SYSTEMS, INC. PO BOX 500, EDWARDS, VA 53012 • (662) 375-8570 / FAX (662) 375-8559 WWW.CHEMINDUSTRIAL.COM	DRAWN BY: <b>KAZ</b> ENGINEER: <b>ML</b> CHECKED: <b>ML</b> DATE: <b>09/09/03</b>	TYPICAL ARRANGEMENT 9 OF CHEMINDUSTRIAL NEUTRALIZER VERSION 1 REVISION 00
---	--	---